

New Residence for:
Habitat for Humanity of Schenectady County, Inc.
 39 Verona St
 Schenectady, NY

PROJECT INFORMATION
 SA Project No.




STAMP		DATE
ISSUED FOR	Jurisdiction Review	02.19.2008
SYMB	REVISION ISSUE	DATE

New Residence for:
Habitat for Humanity of Schenectady County, Inc.
 39 Verona St
 Schenectady, NY


SCALE: 1/4" = 1'-0"
 DRAWN BY: KDS

Exterior Elevations


SHEET TITLE
A201
 SHEET NUMBER

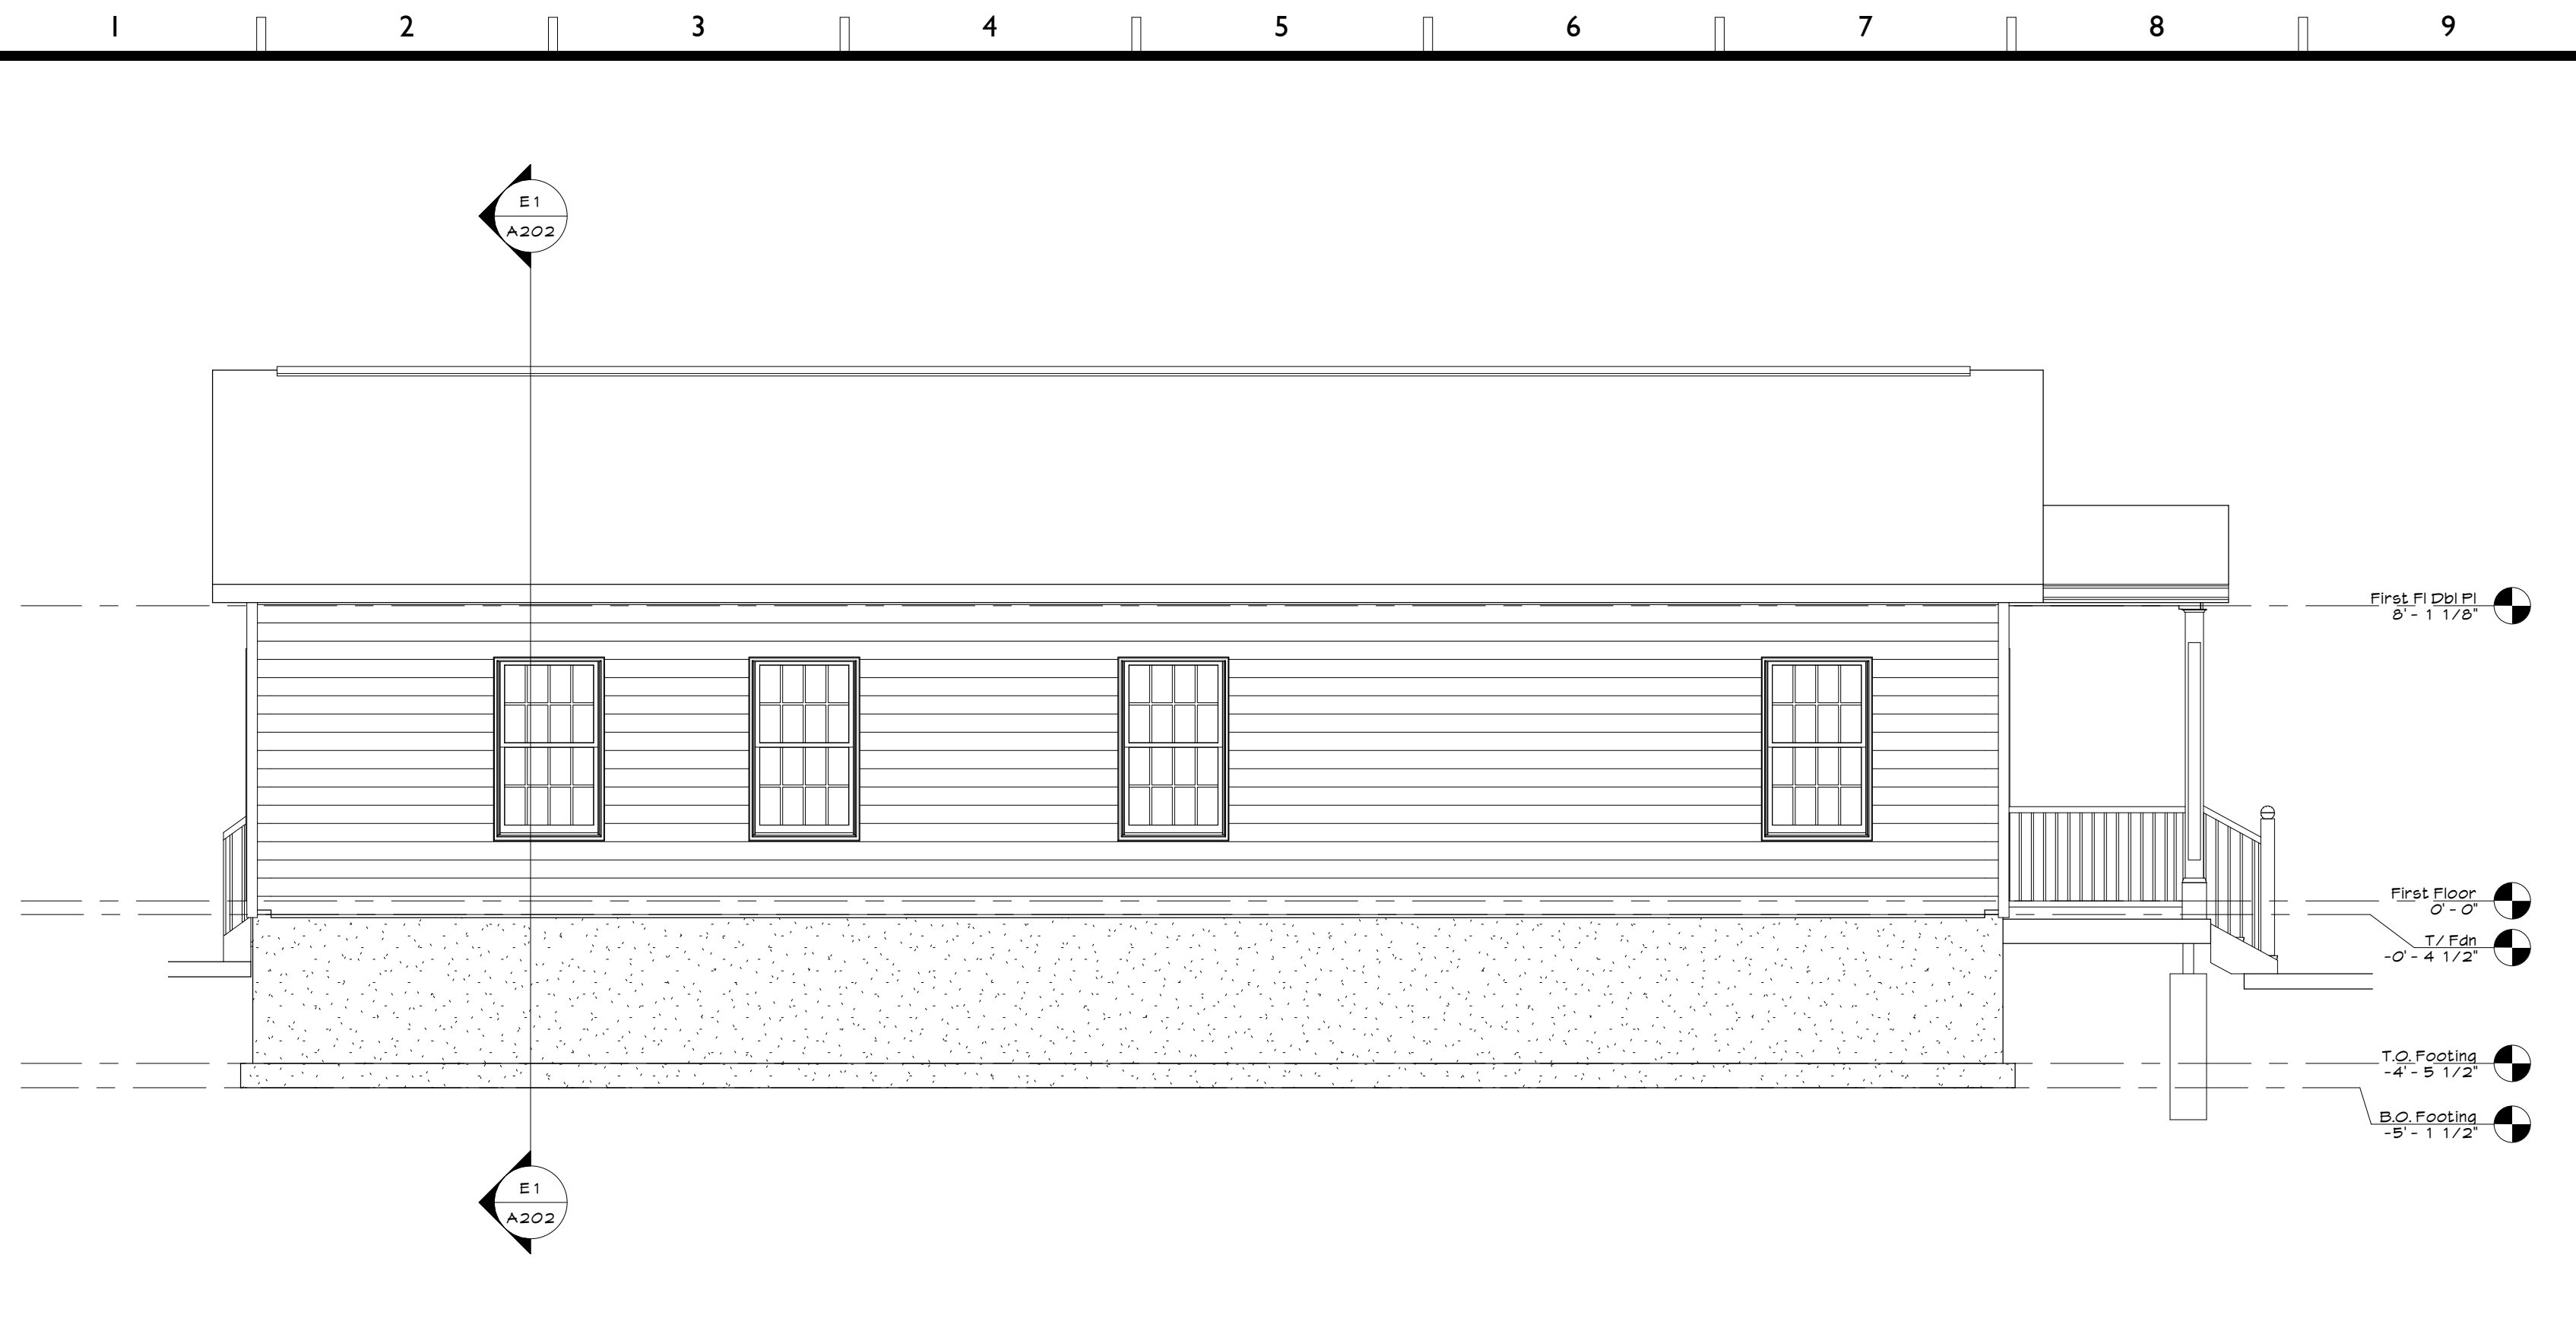


HI East Elevation
 1/4" = 1'-0" E0

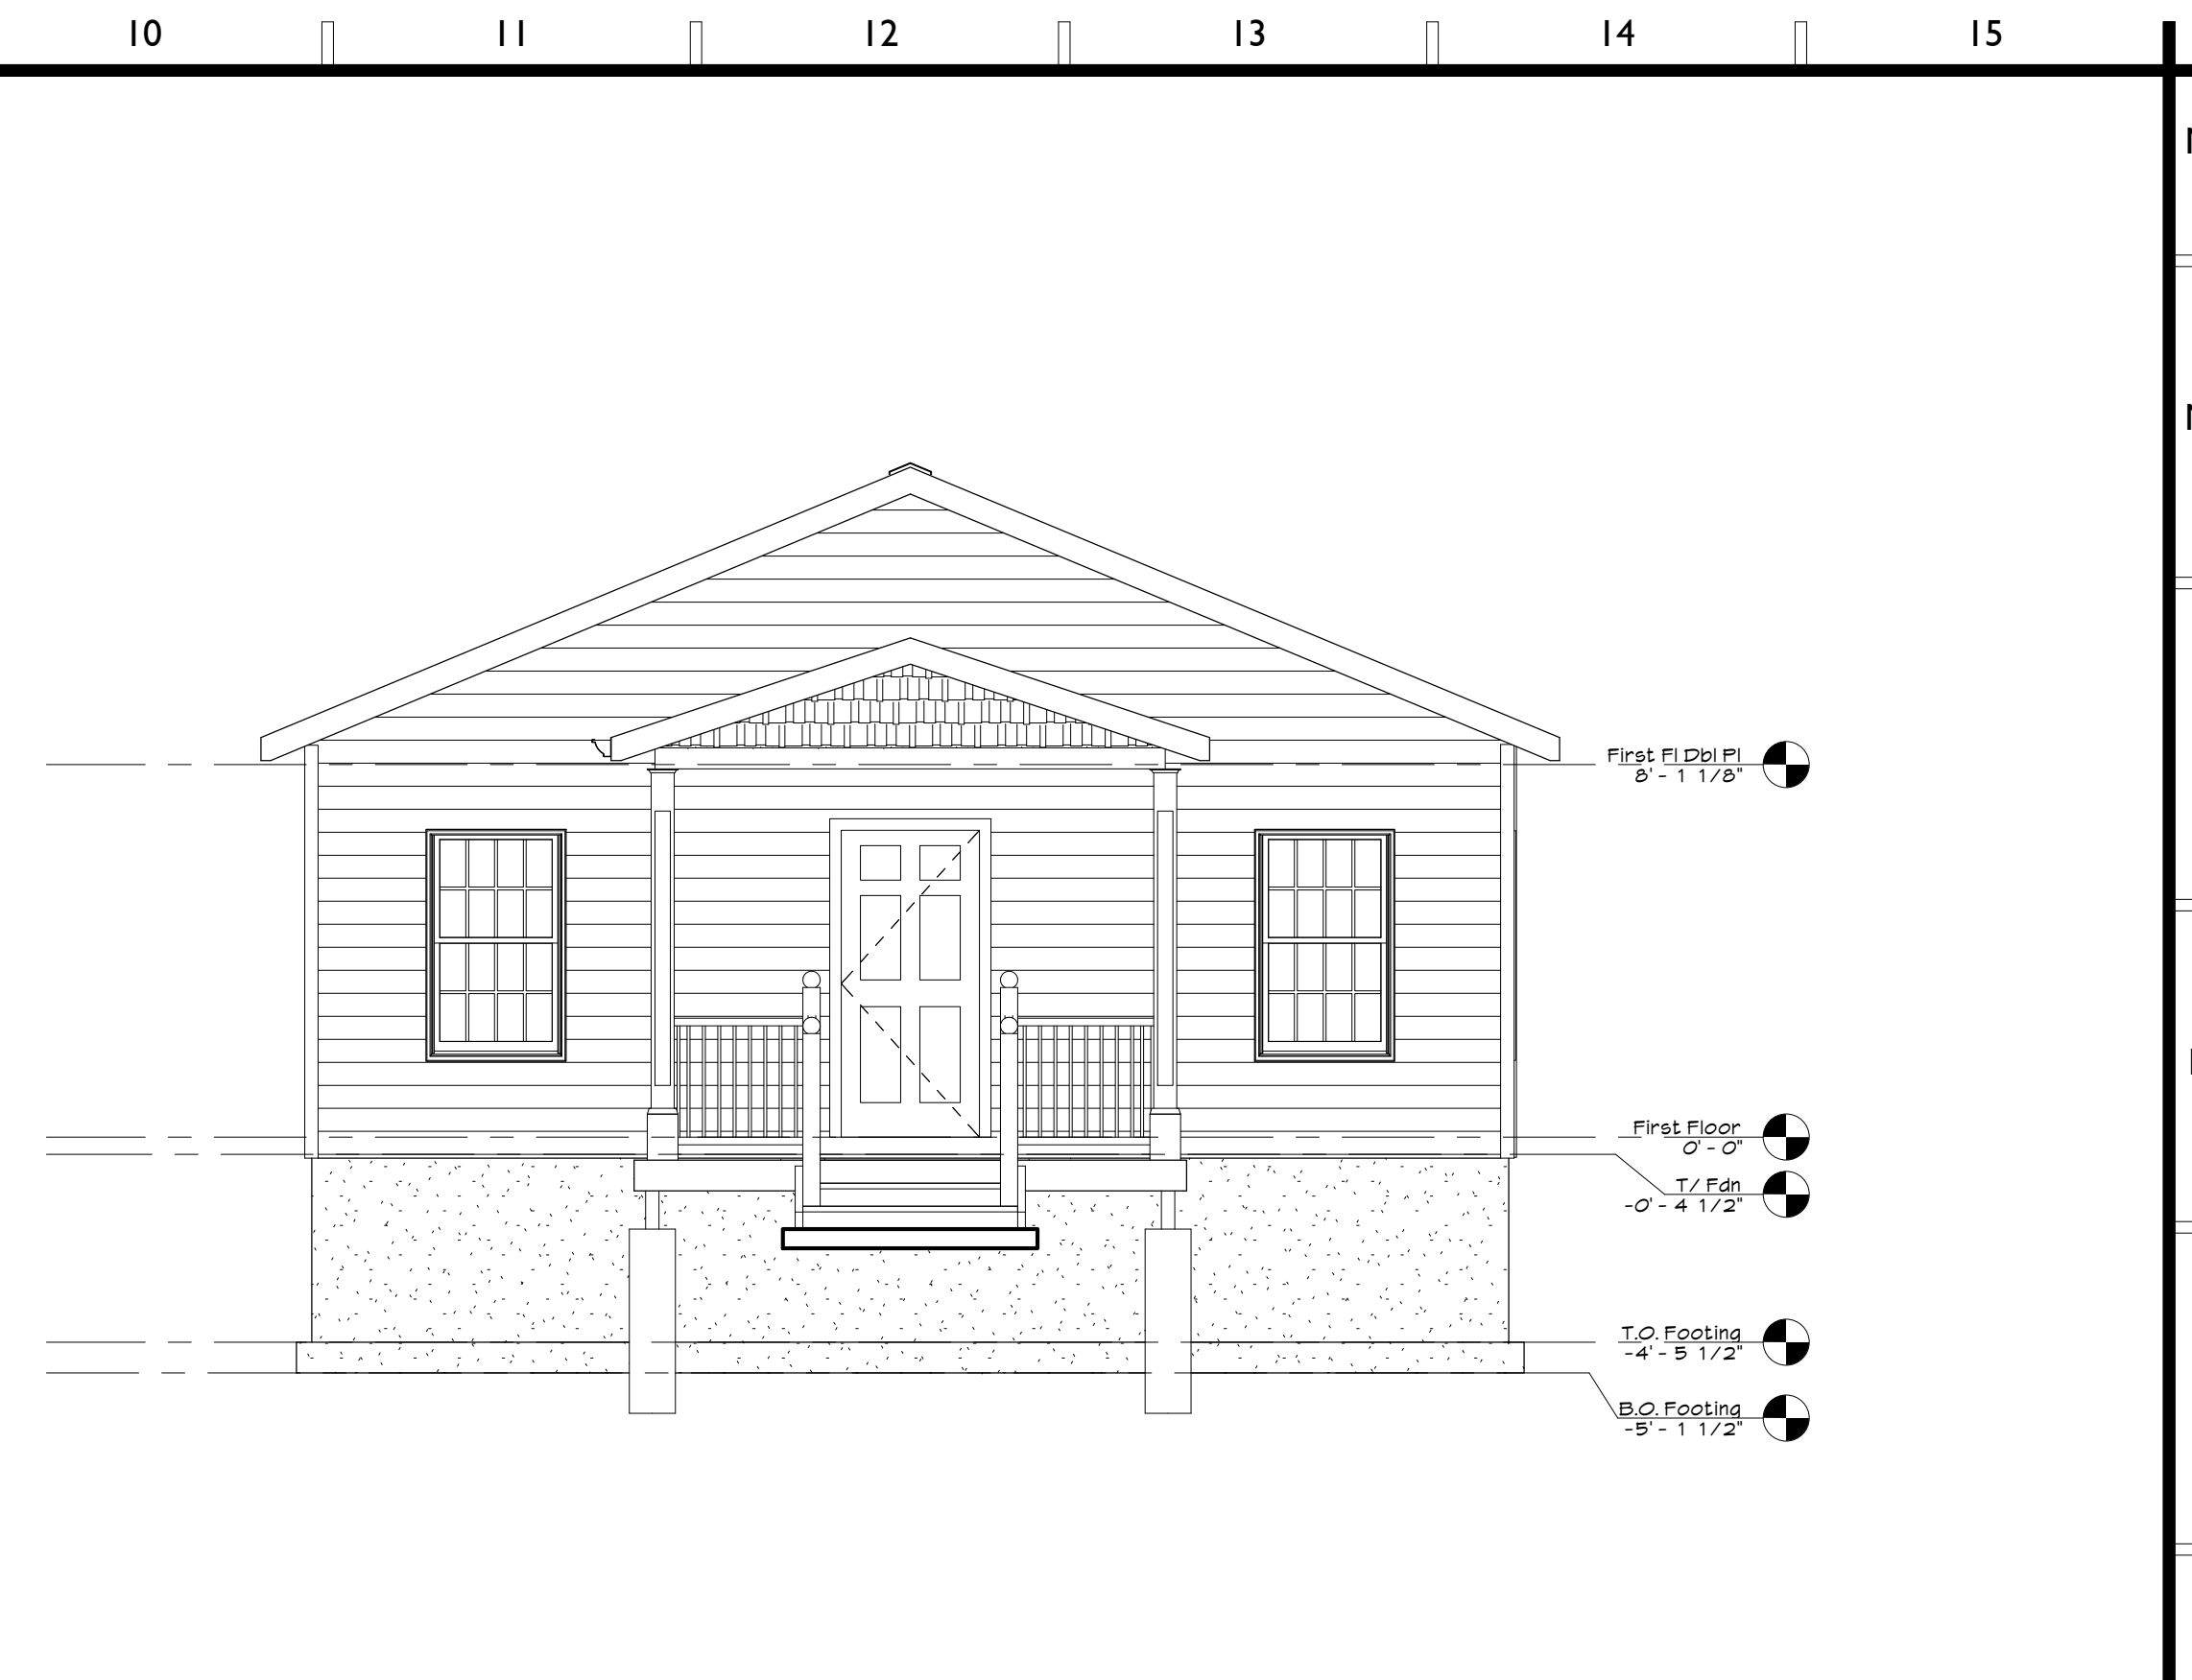

H10 North Elevation
 1/4" = 1'-0" A101

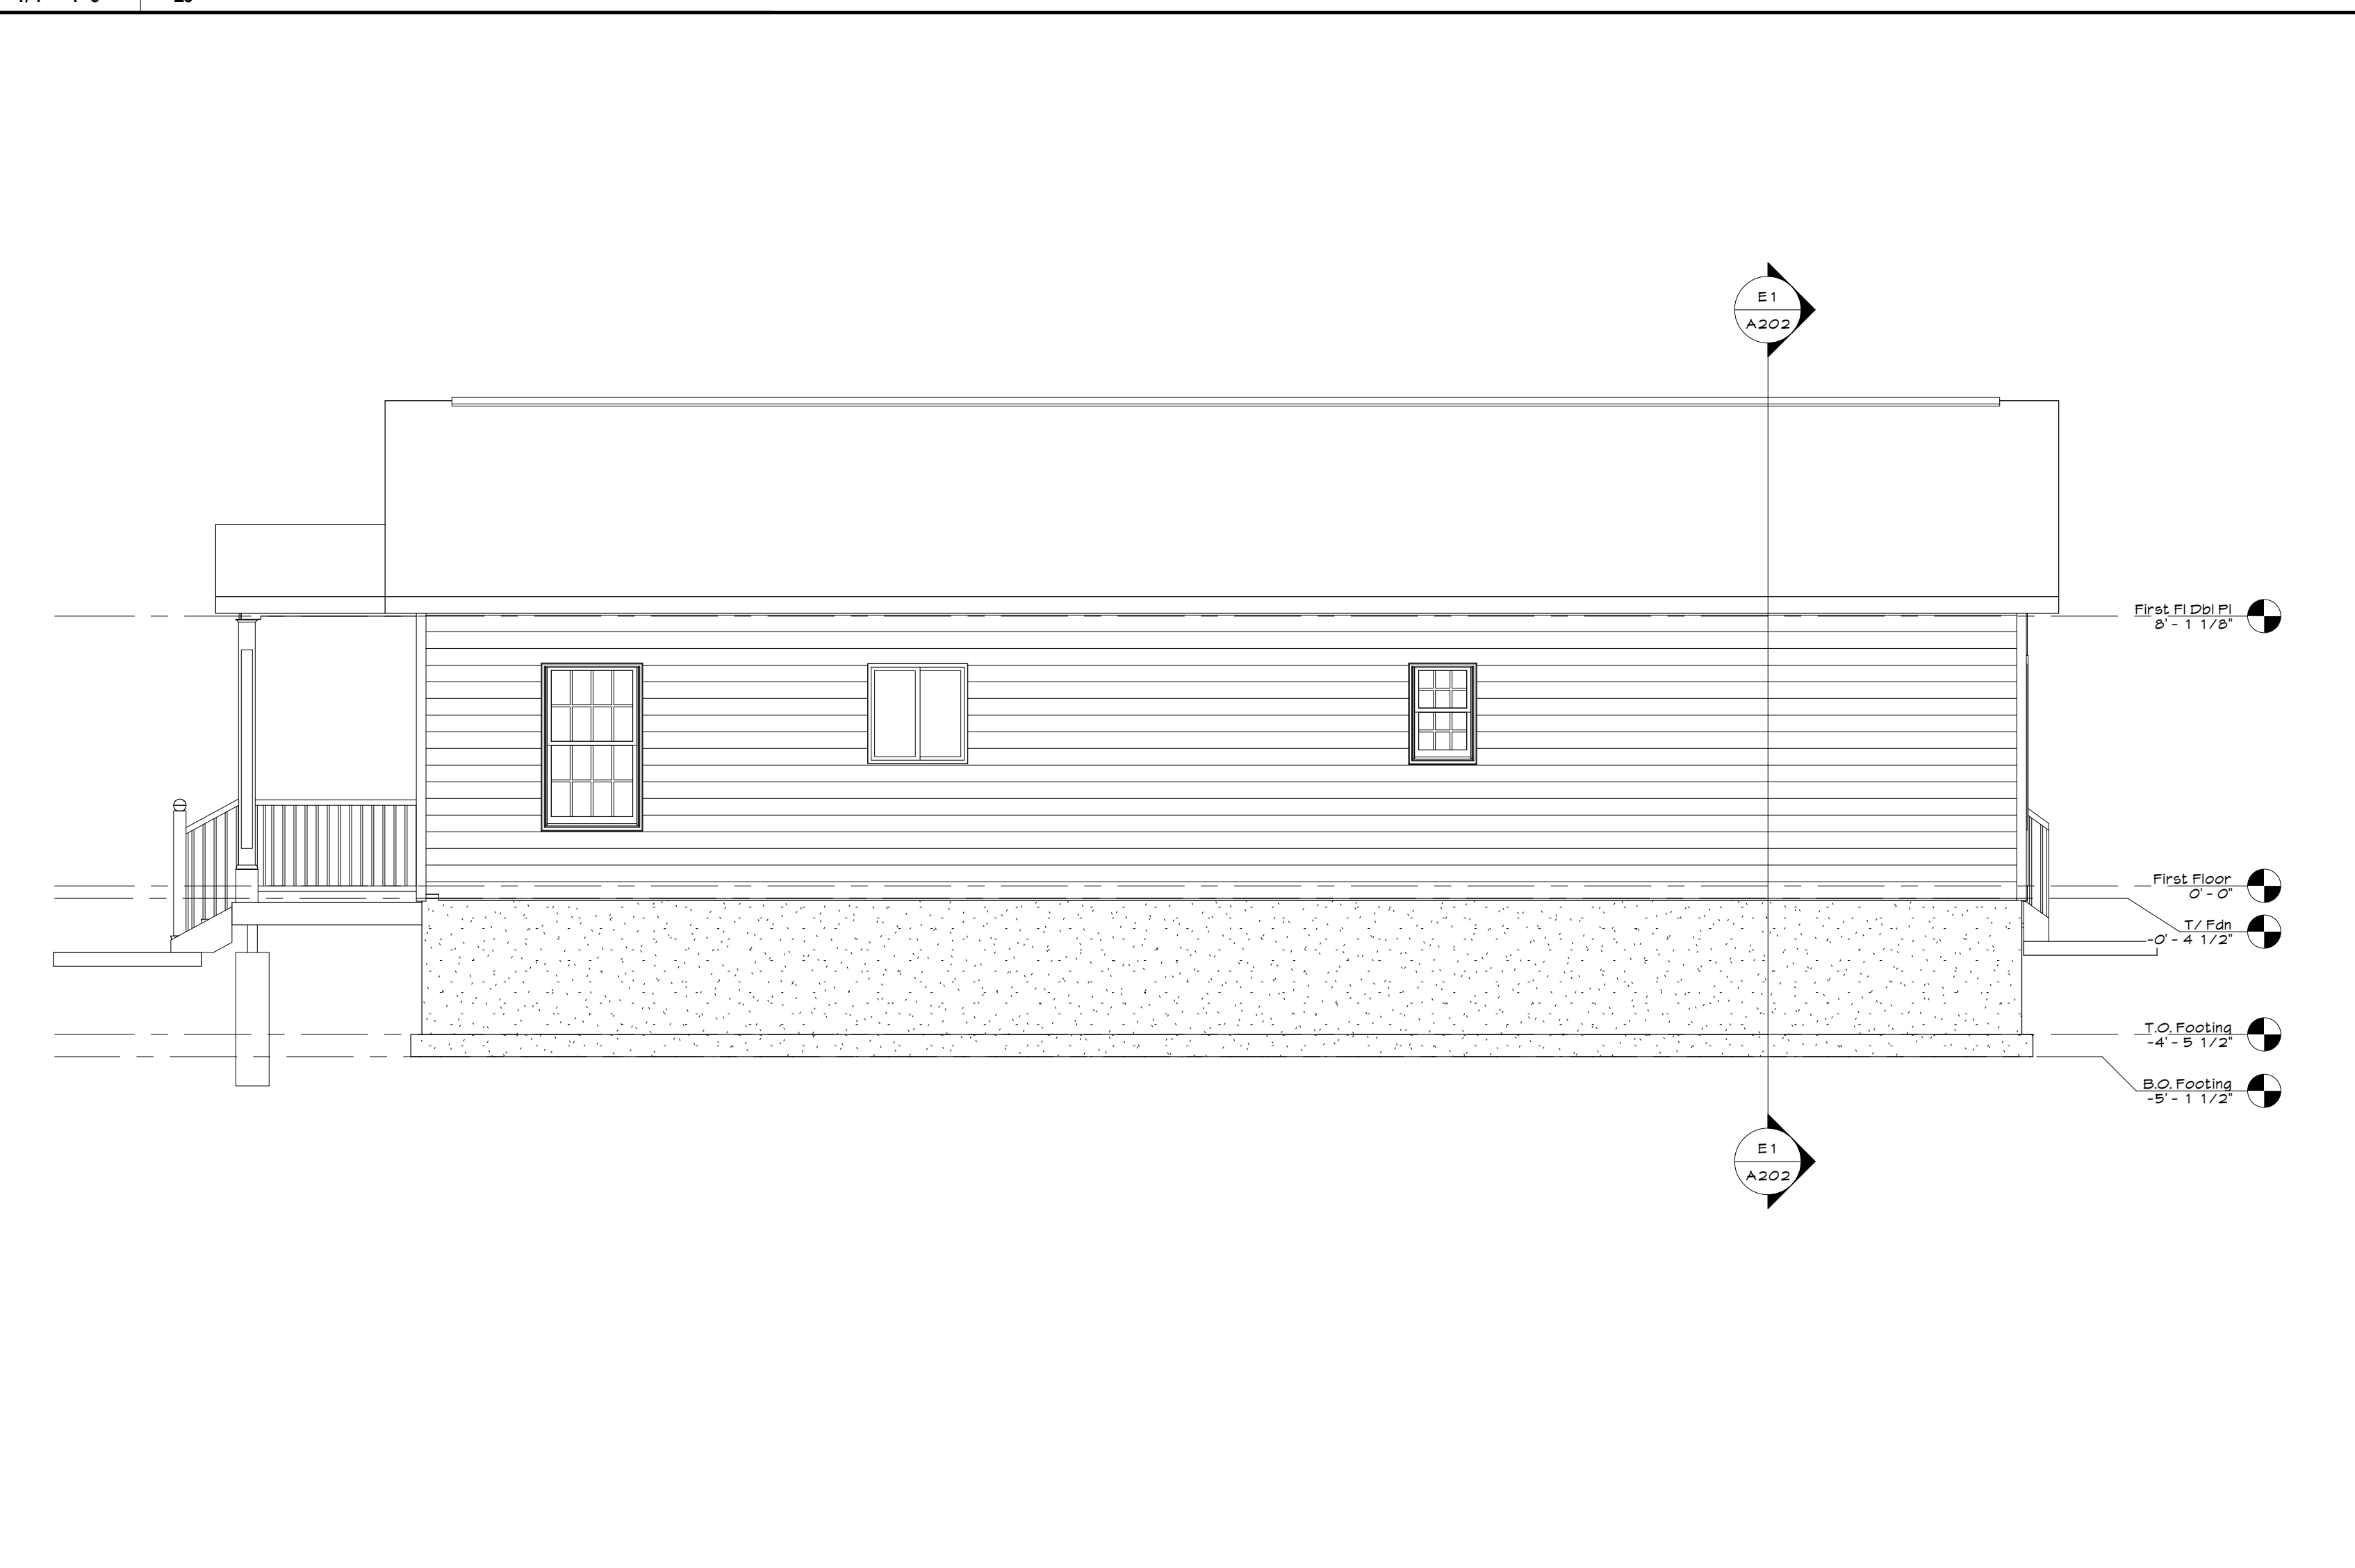

A1 West Elevation
 1/4" = 1'-0" A101

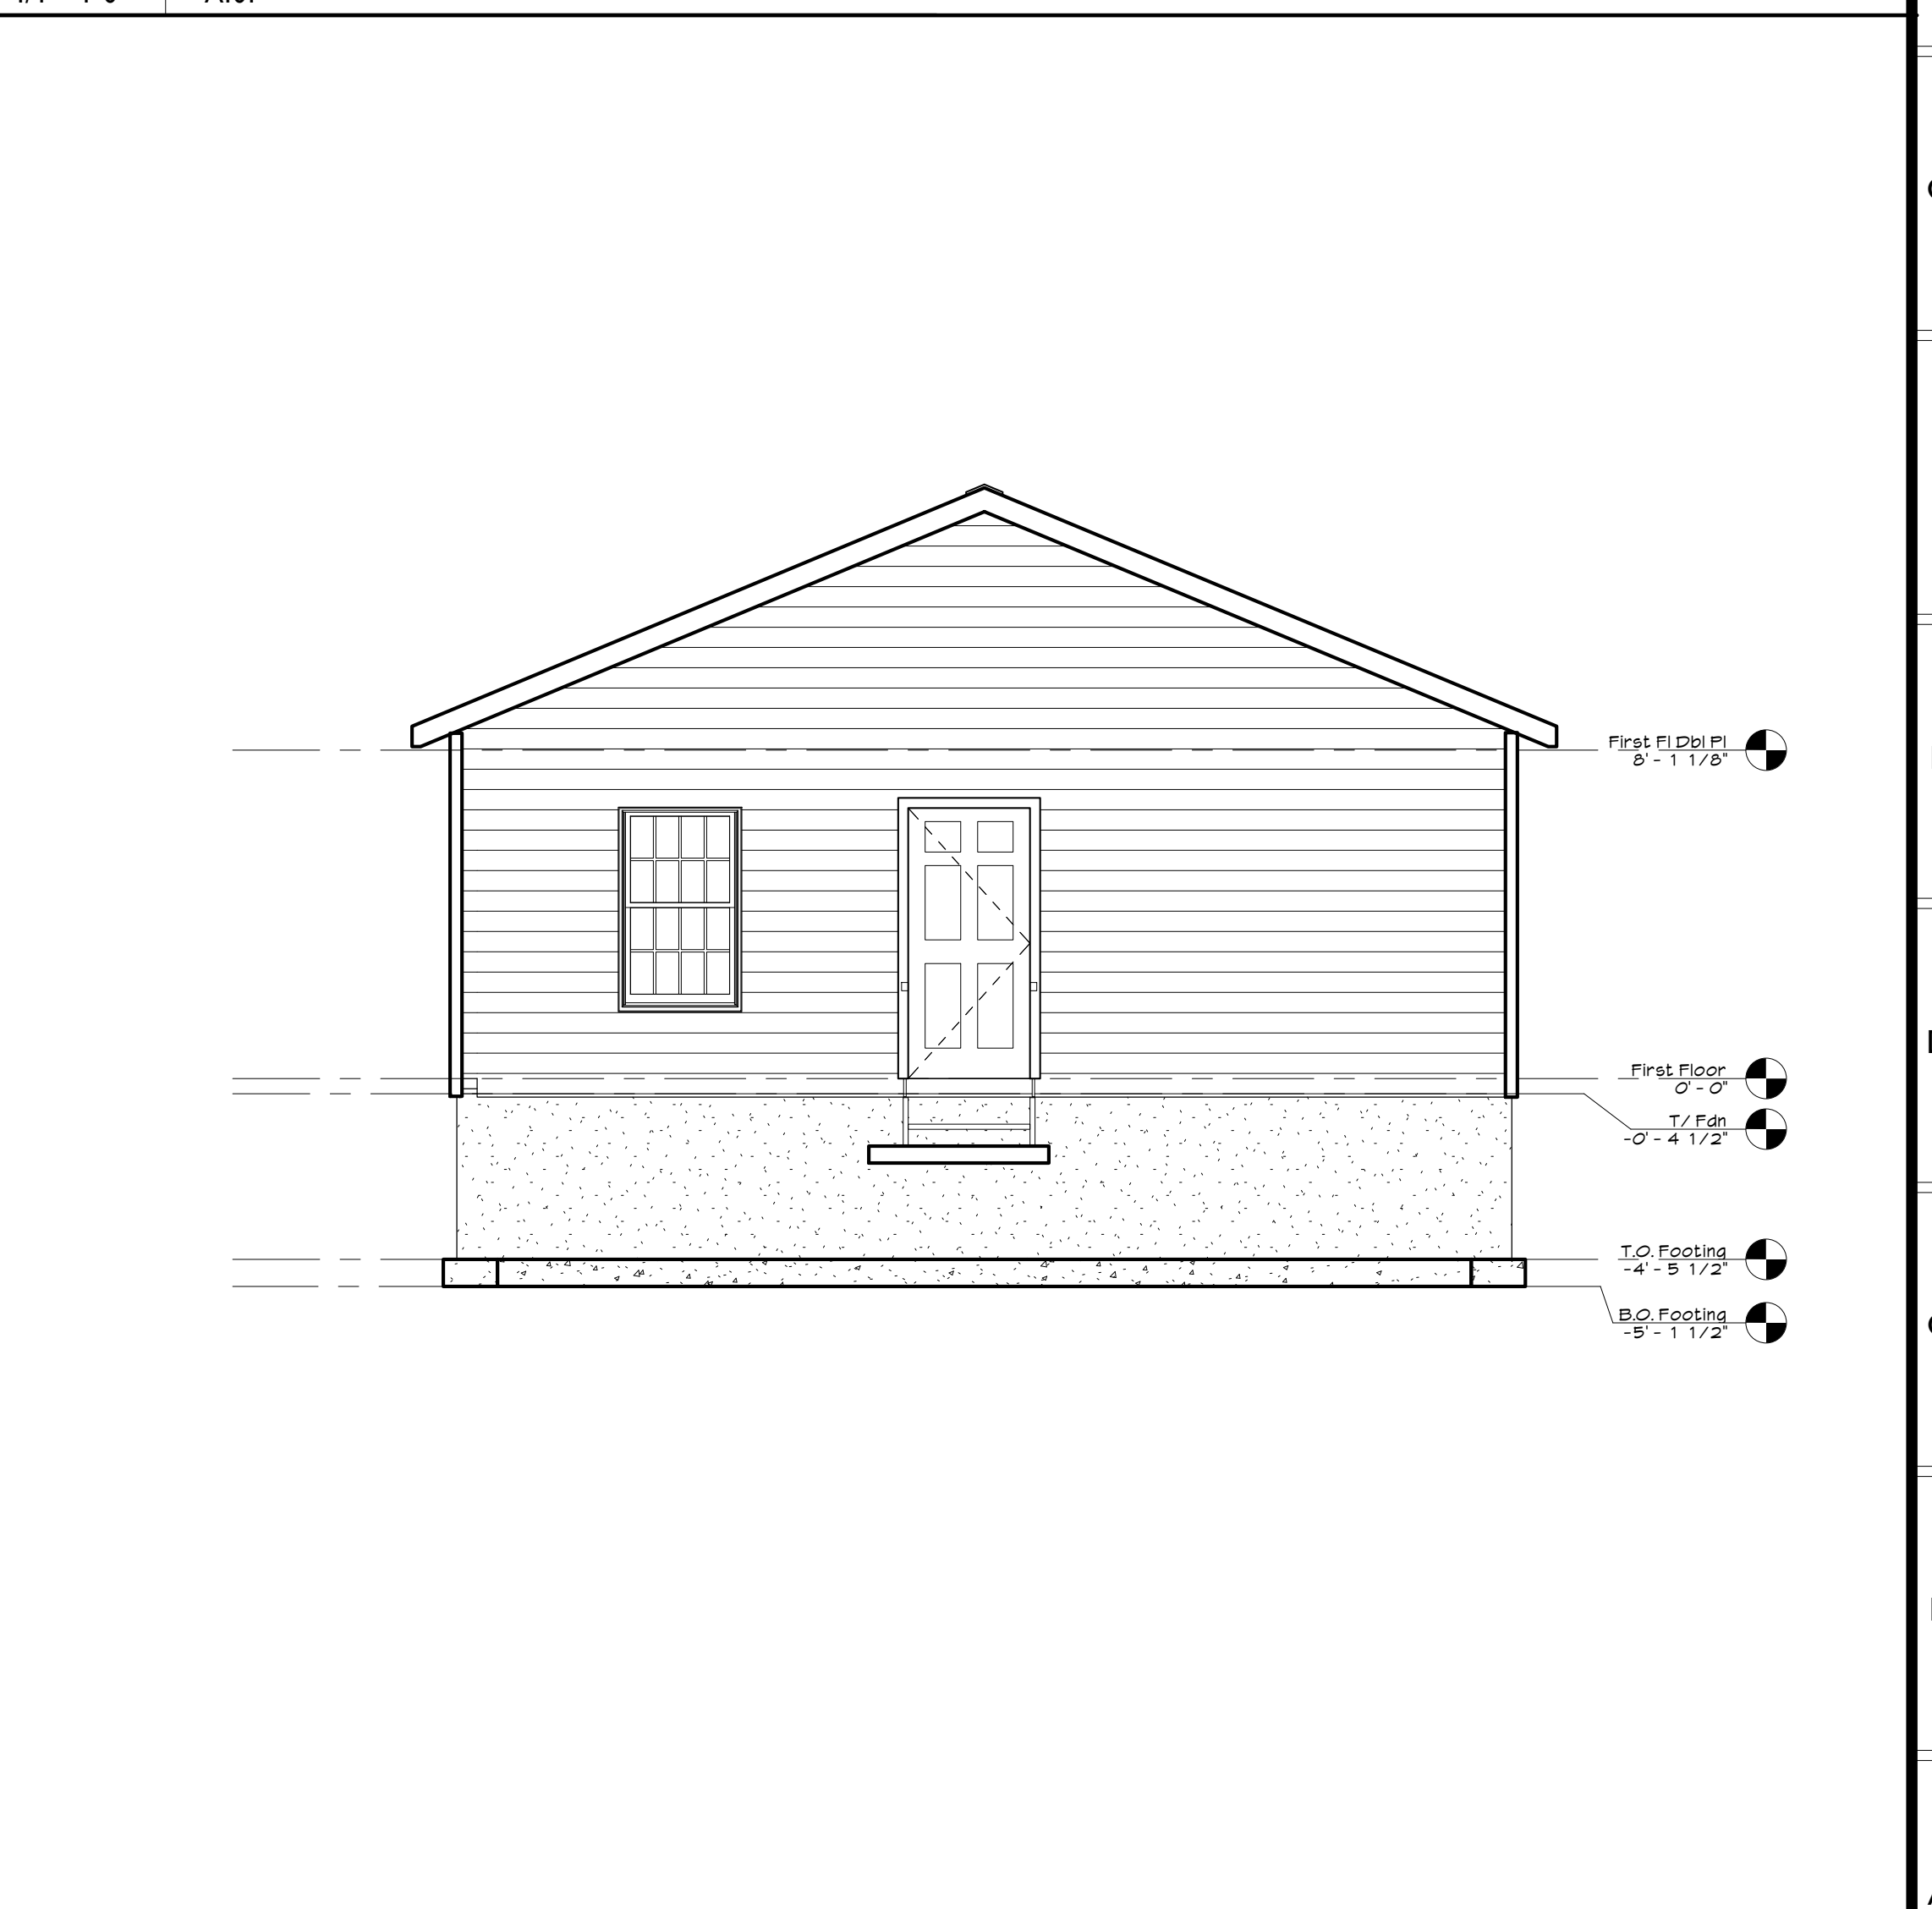

A10 South Elevation
 1/4" = 1'-0" A101