

New Residence for:  
**Habitat for Humanity of Schenectady County, Inc.**  
 41 Verona St  
 Schenectady, NY

PROJECT INFORMATION

SA Project No.



STAMP

ISSUED FOR	DATE	
Jurisdiction Review	02.19.2008	
SYMB	REVISION ISSUE	DATE

New Residence for:  
**Habitat for Humanity of Schenectady County, Inc.**  
 41 Verona St  
 Schenectady, NY


SCALE 1/4" = 1'-0"  
 DRAWN BY KDS

Exterior Elevations


SHEET TITLE

**A201**


SHEET NUMBER

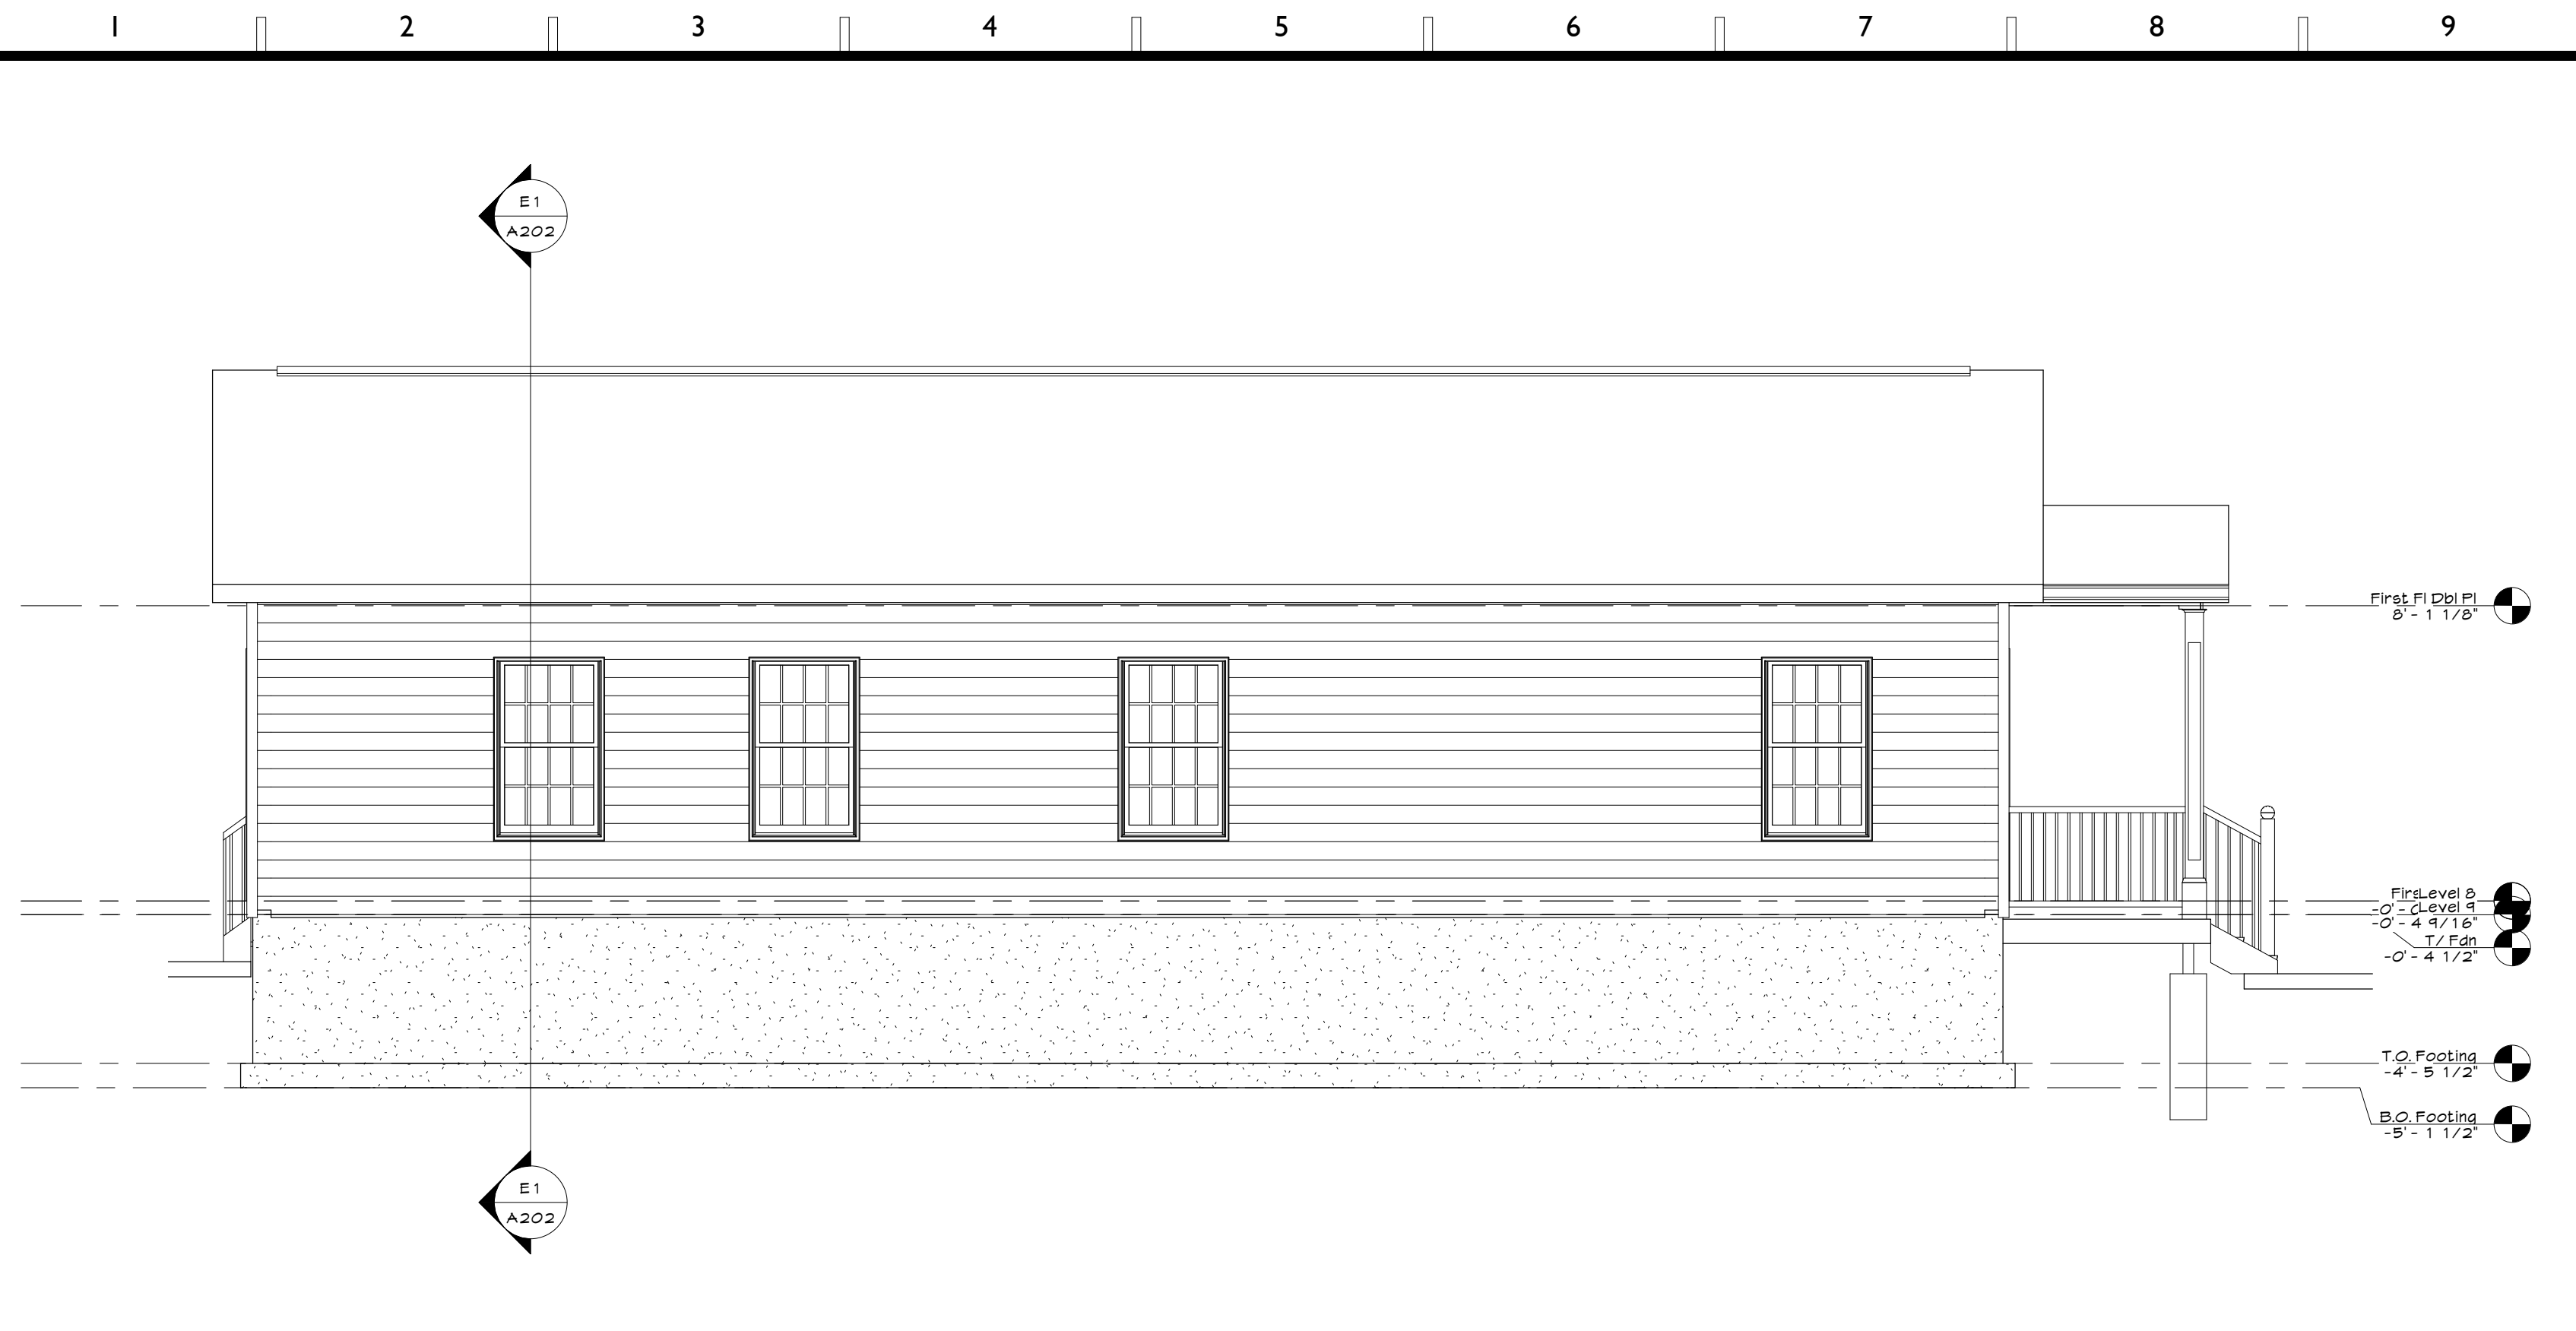


**HI East Elevation**  
 1/4" = 1'-0"

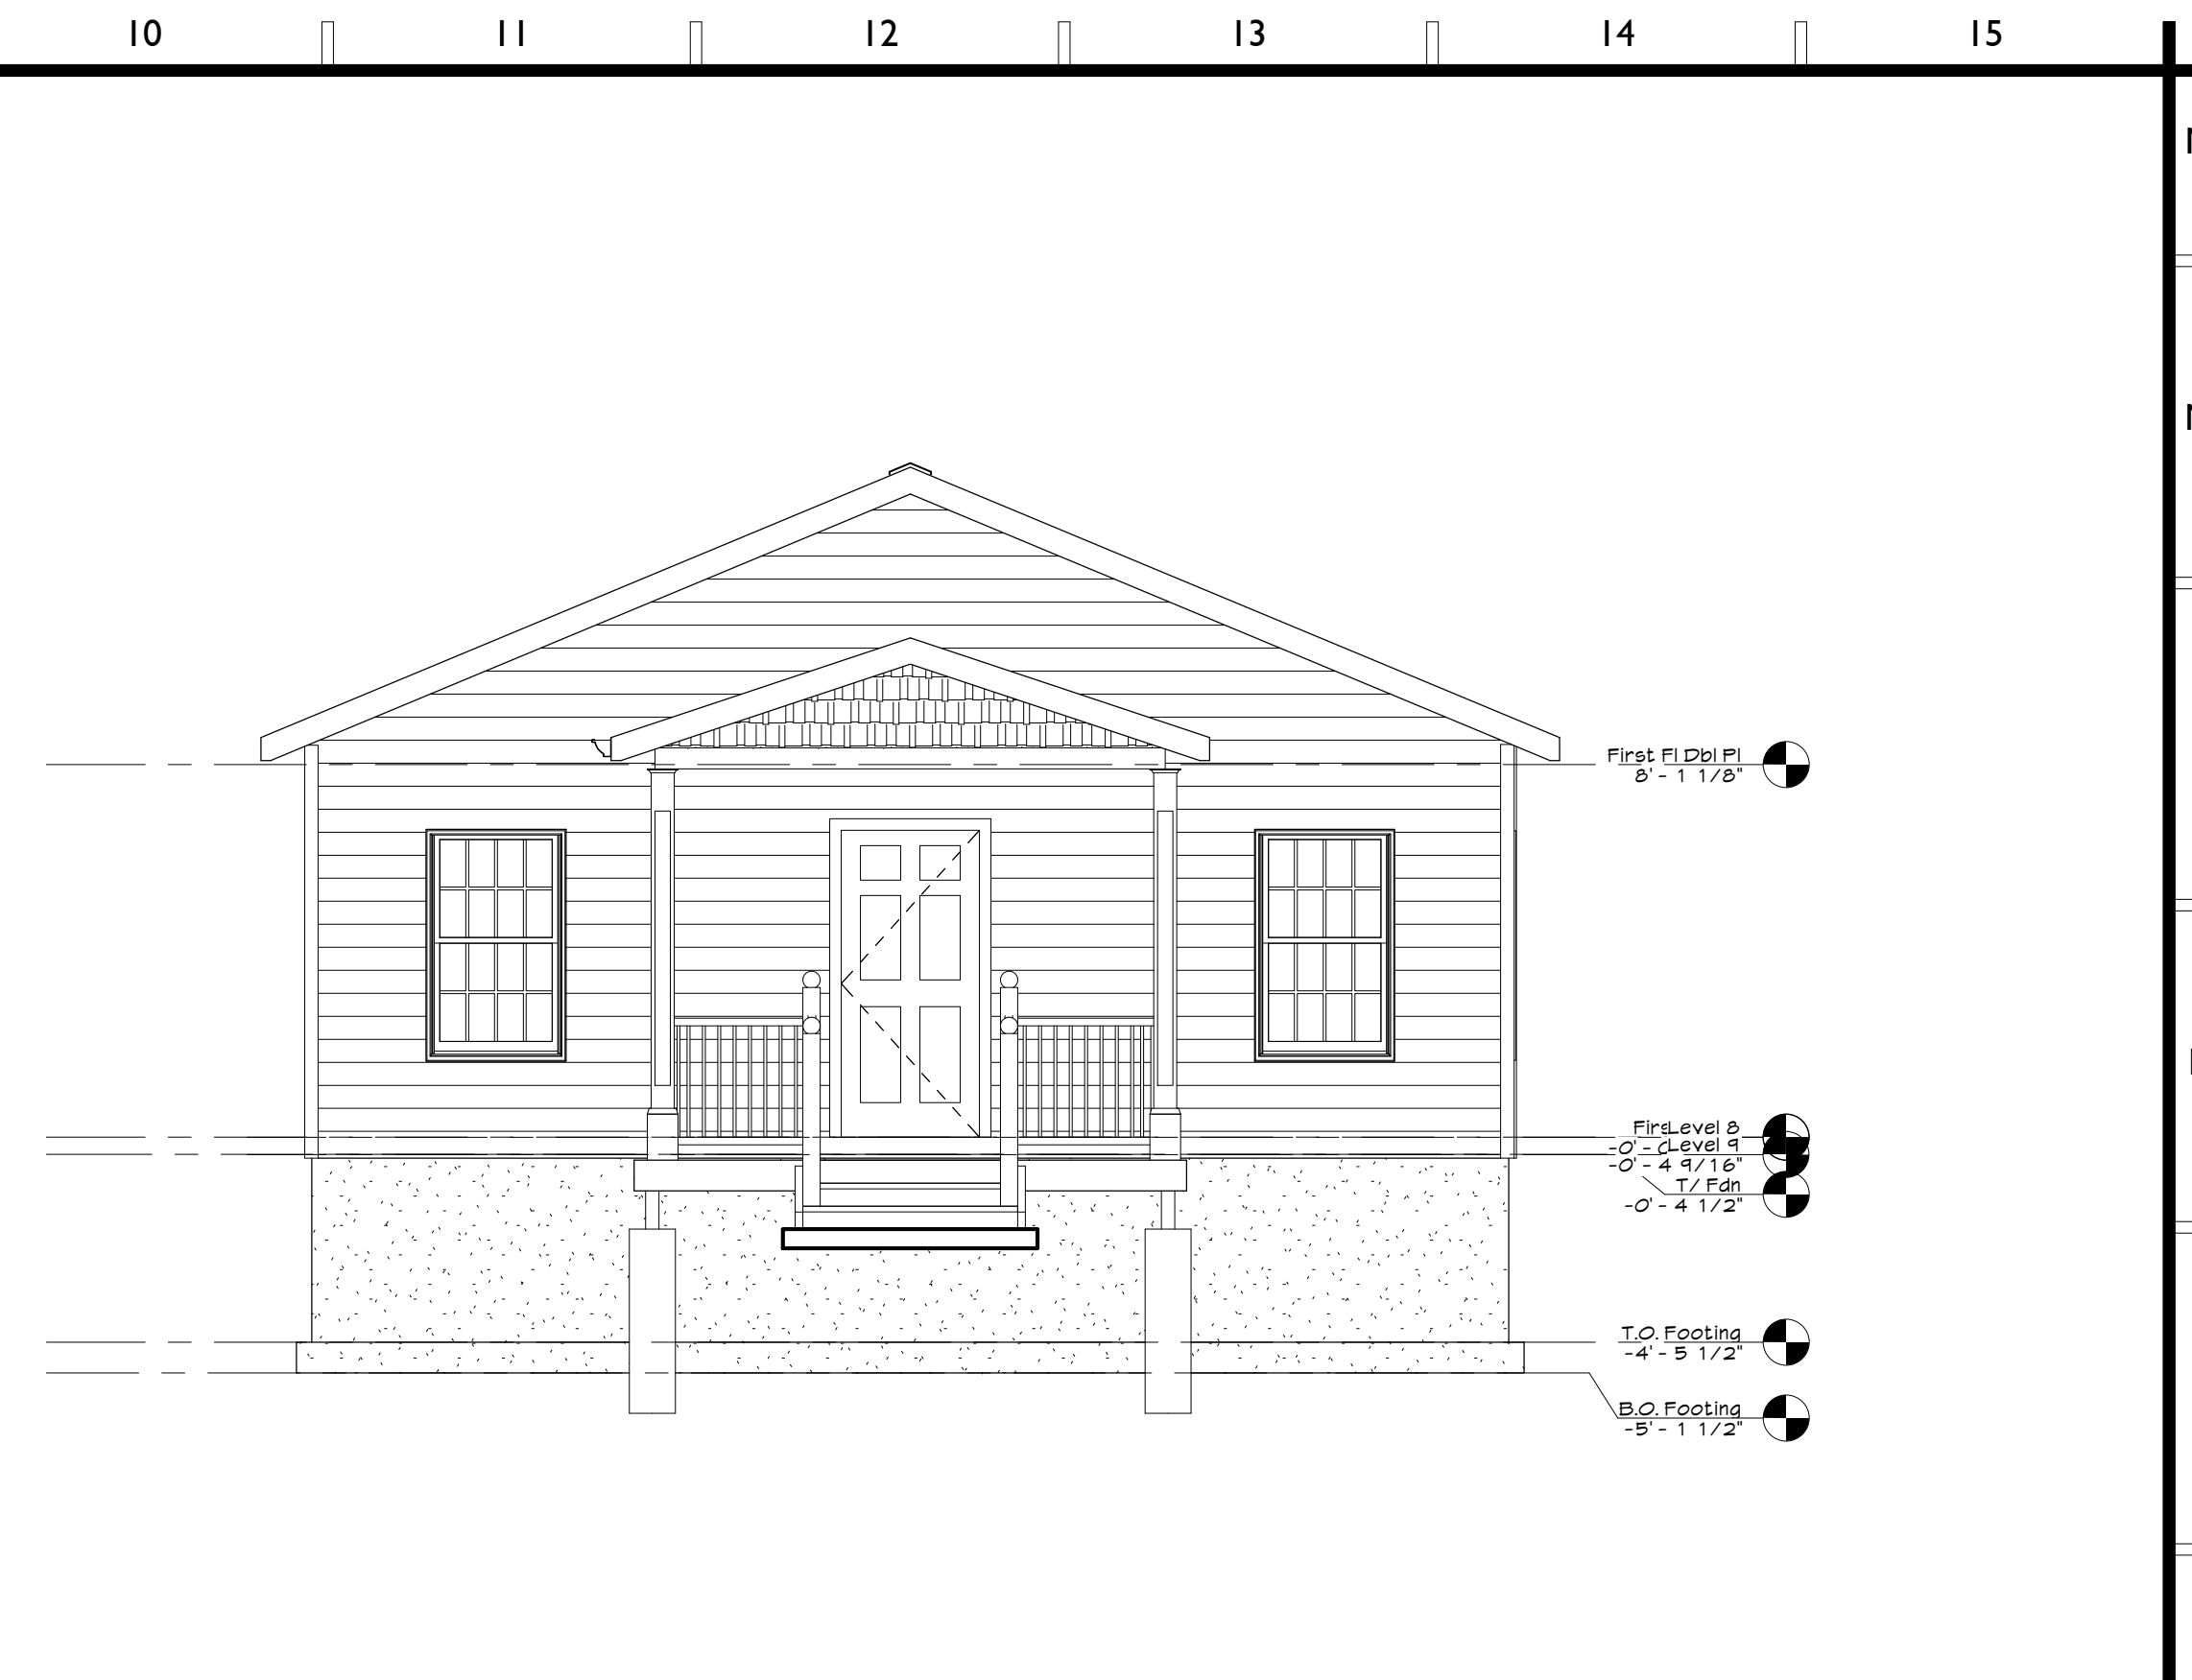

**H10 North Elevation**  
 1/4" = 1'-0" AI01

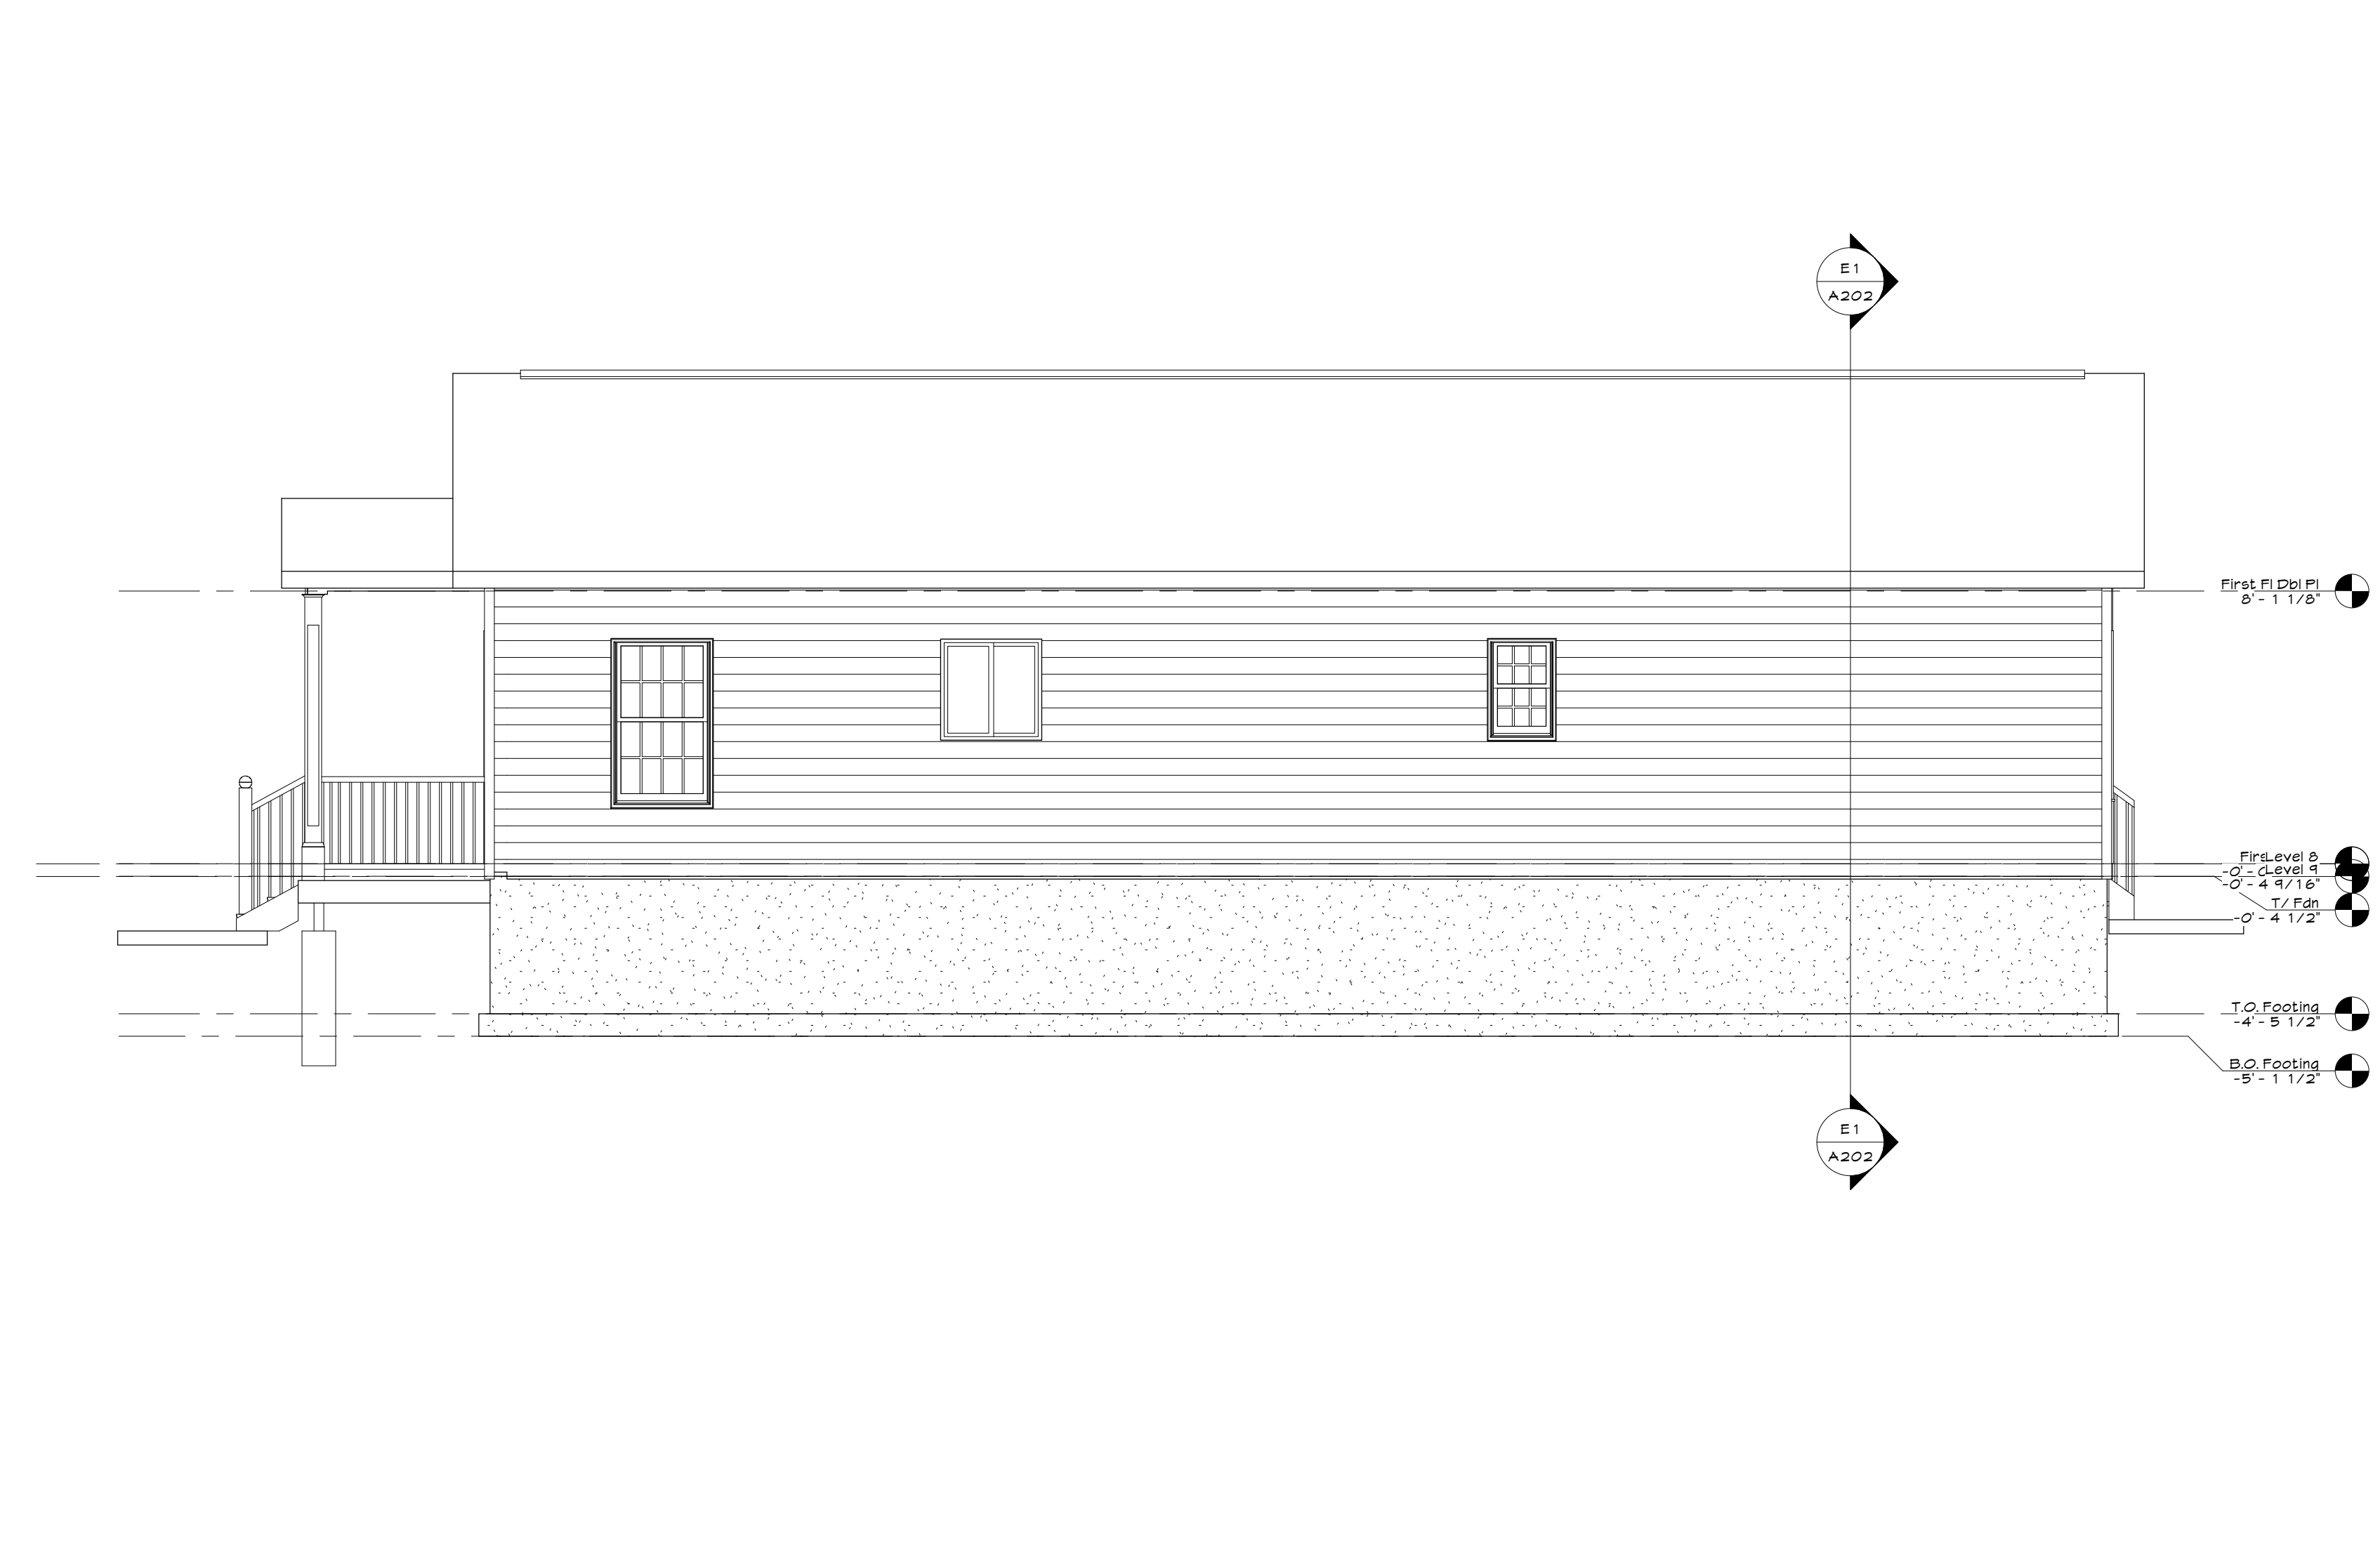

**AI West Elevation**  
 1/4" = 1'-0" AI01

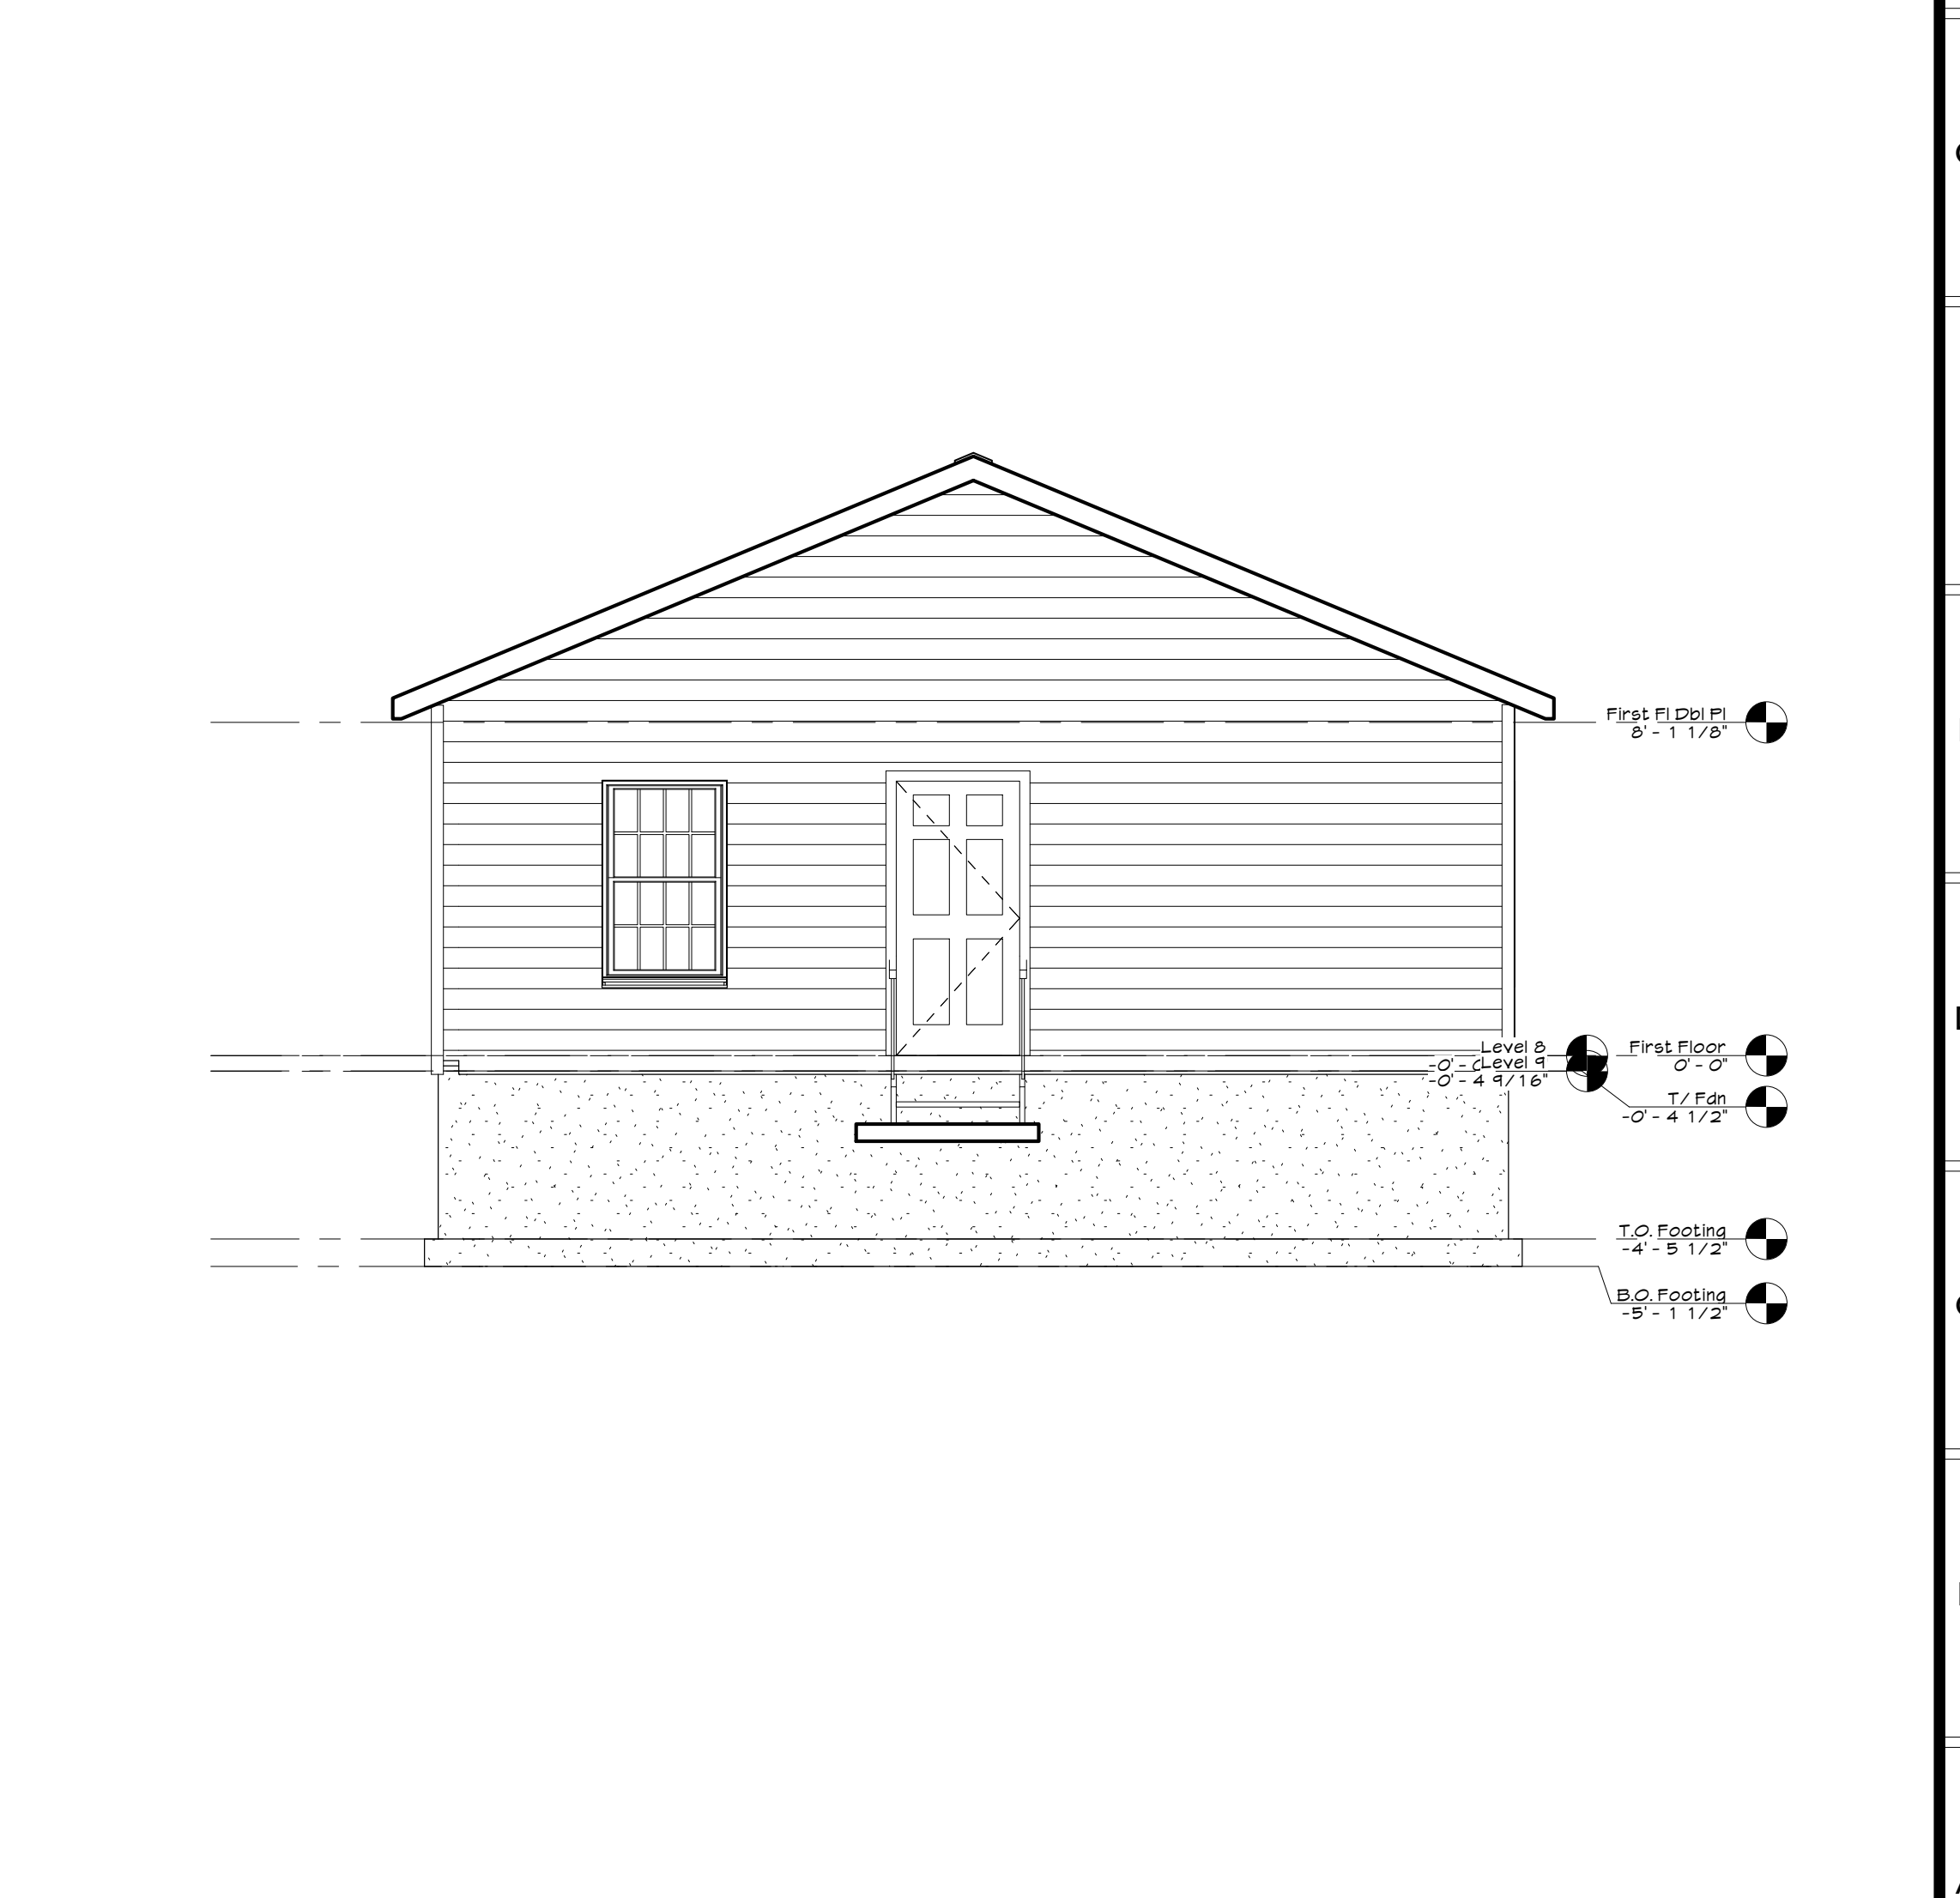

**A10 South Elevation**  
 1/4" = 1'-0" AI01